

SECTION "A"

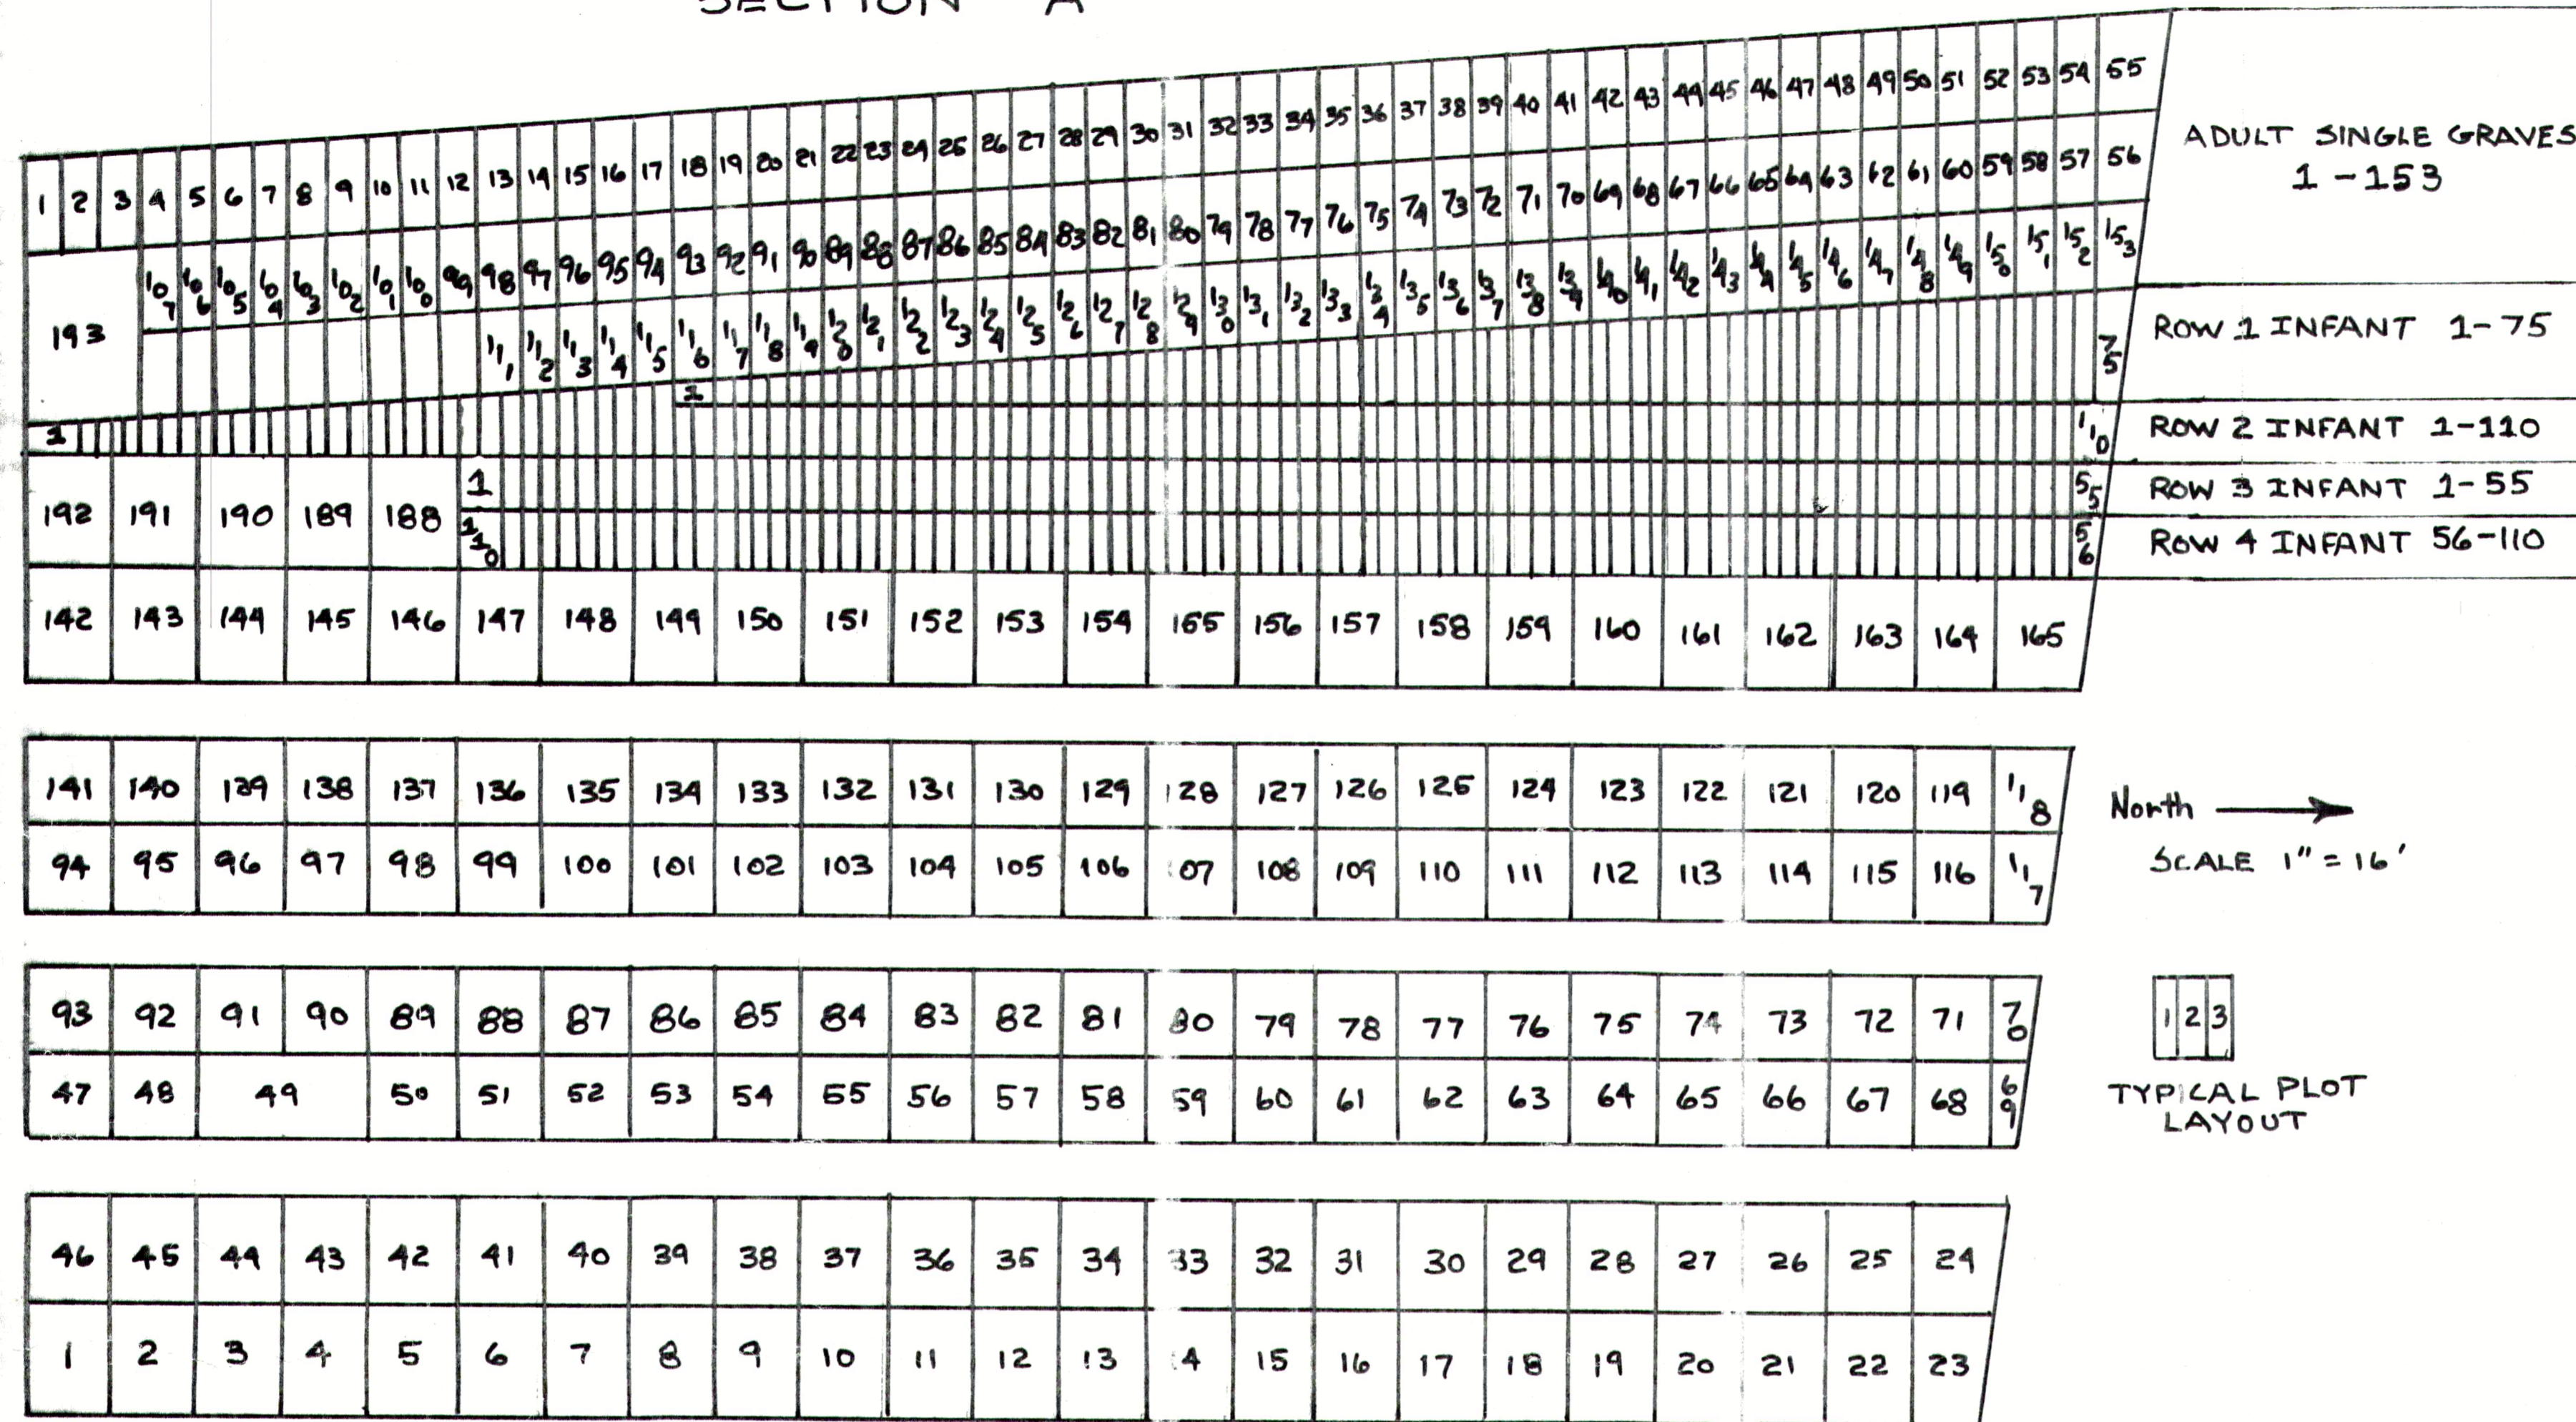


Table listing names and grave numbers for ADULT SINGLE GRAVES, INFANT SINGLE GRAVES - ROW 1, INFANT SINGLE GRAVES - ROW 2, INFANT SINGLE GRAVES - ROW 3, and INFANT SINGLE GRAVES - ROW 4.

FAIRVIEW CEMETARY

Table listing names and grave numbers for SECTION A, including names like ELIZA R. A. MCKENZIE, CHARLES F. DUDROW, and many others, organized by lot numbers.

Table with columns REVISIONS and BY, used for tracking changes to the plan.

Vertical text on the right side of the page: FAIRVIEW CEMETERY SECTION "A". Includes a drawing signature 'DRAWN G.D. GRAY CHECKED' and a date 'DATE 11-19-97'. At the bottom, it says 'SHEET' and 'OF SHEETS'.